

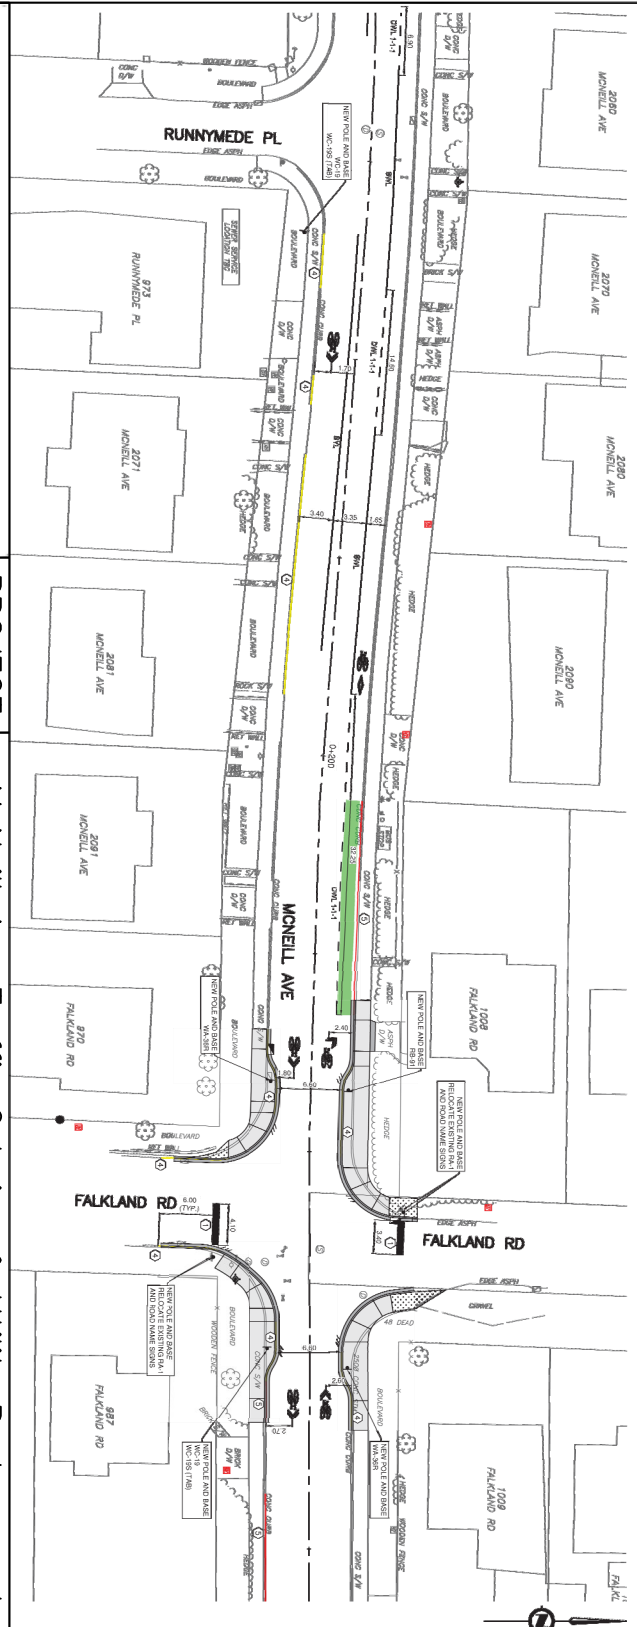


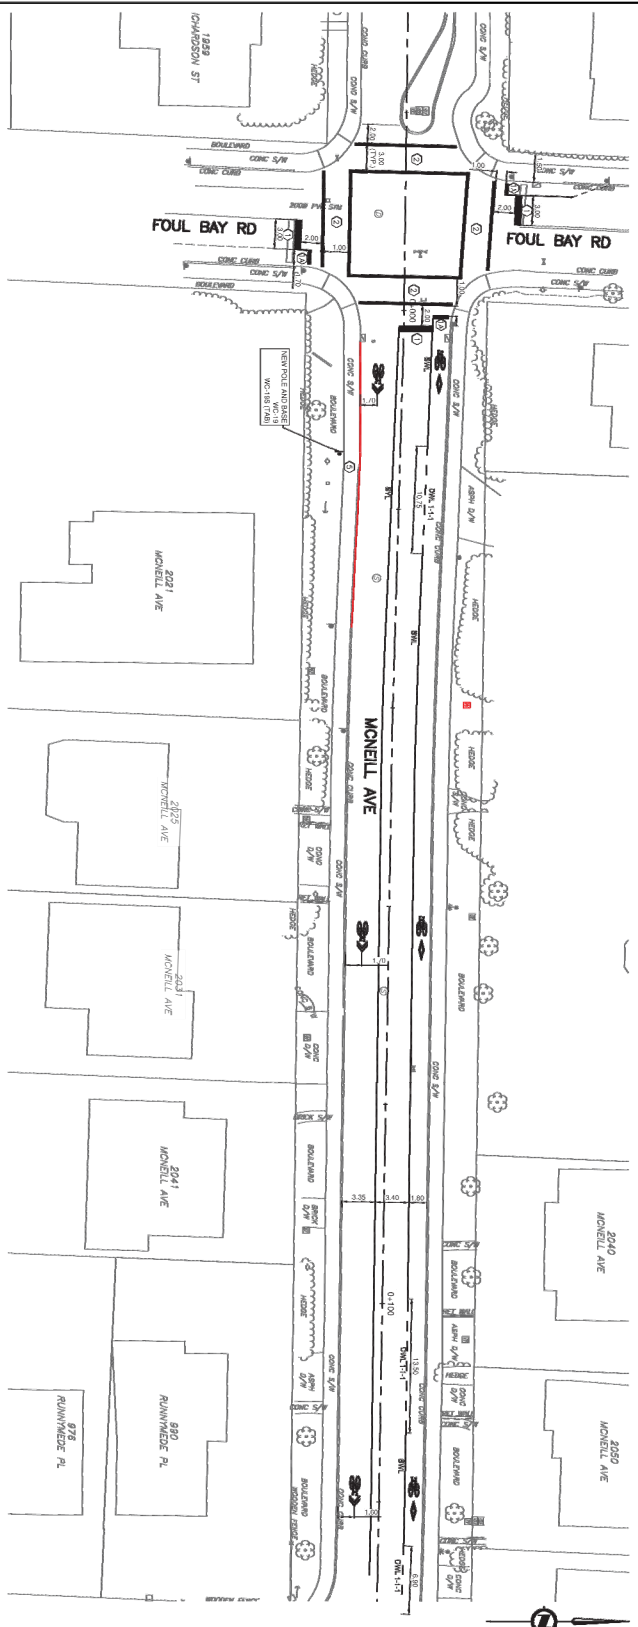

DETAILED CONSTRUCTION NOTES	

 DWL - DASHED WHITE LINE

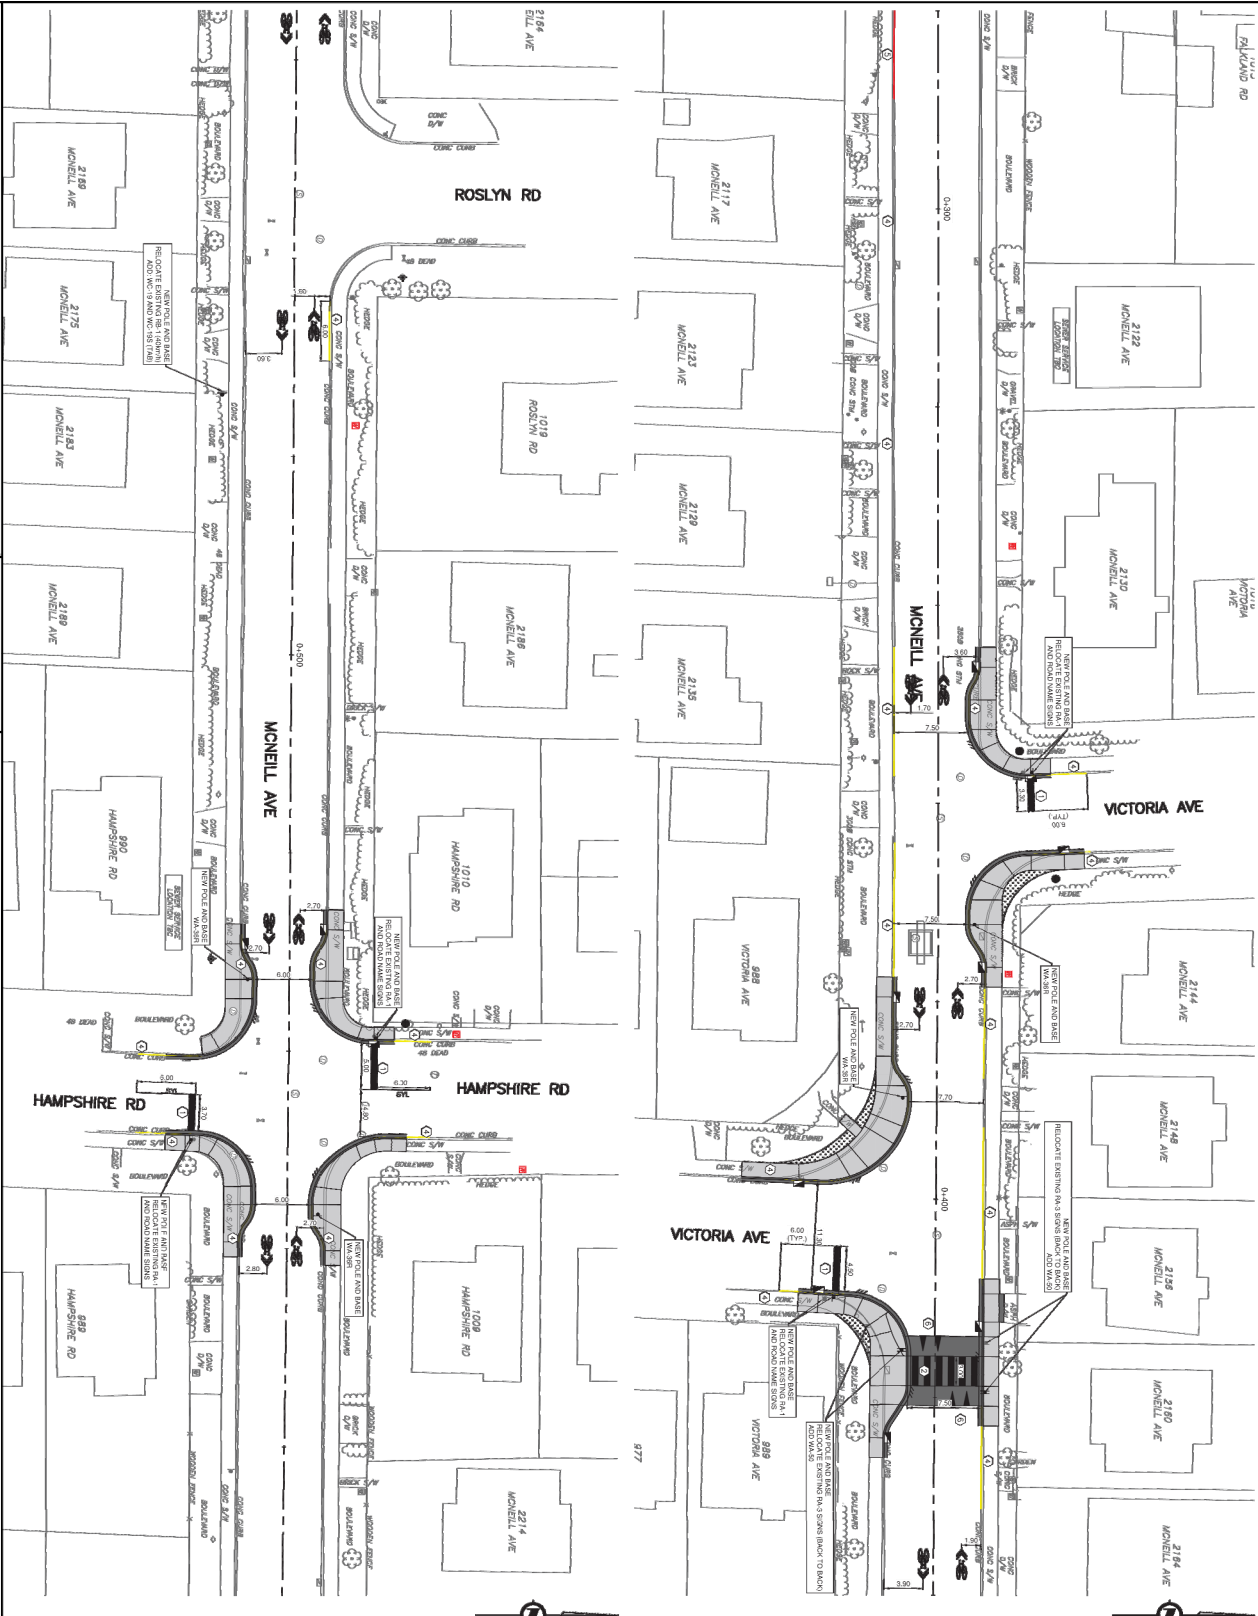


DETAILED CONSTRUCTION NOTES	
②	300mm BICYCLE STOP BAR
③	600mm ZEBRA CROSSWALK MARKINGS
④	CROSSWALK 600mm x 300mm ELEPHANT FEET
⑤	PAINT CURB YELLOW
⑥	PAINT CURB RED


DWL.	DASHED WHITE LINE

DISTRICT OF
OAK BAY

PROJECT:
McNeill Ave Traffic Calming & Utility Replacement Project

DATE:
July 2025

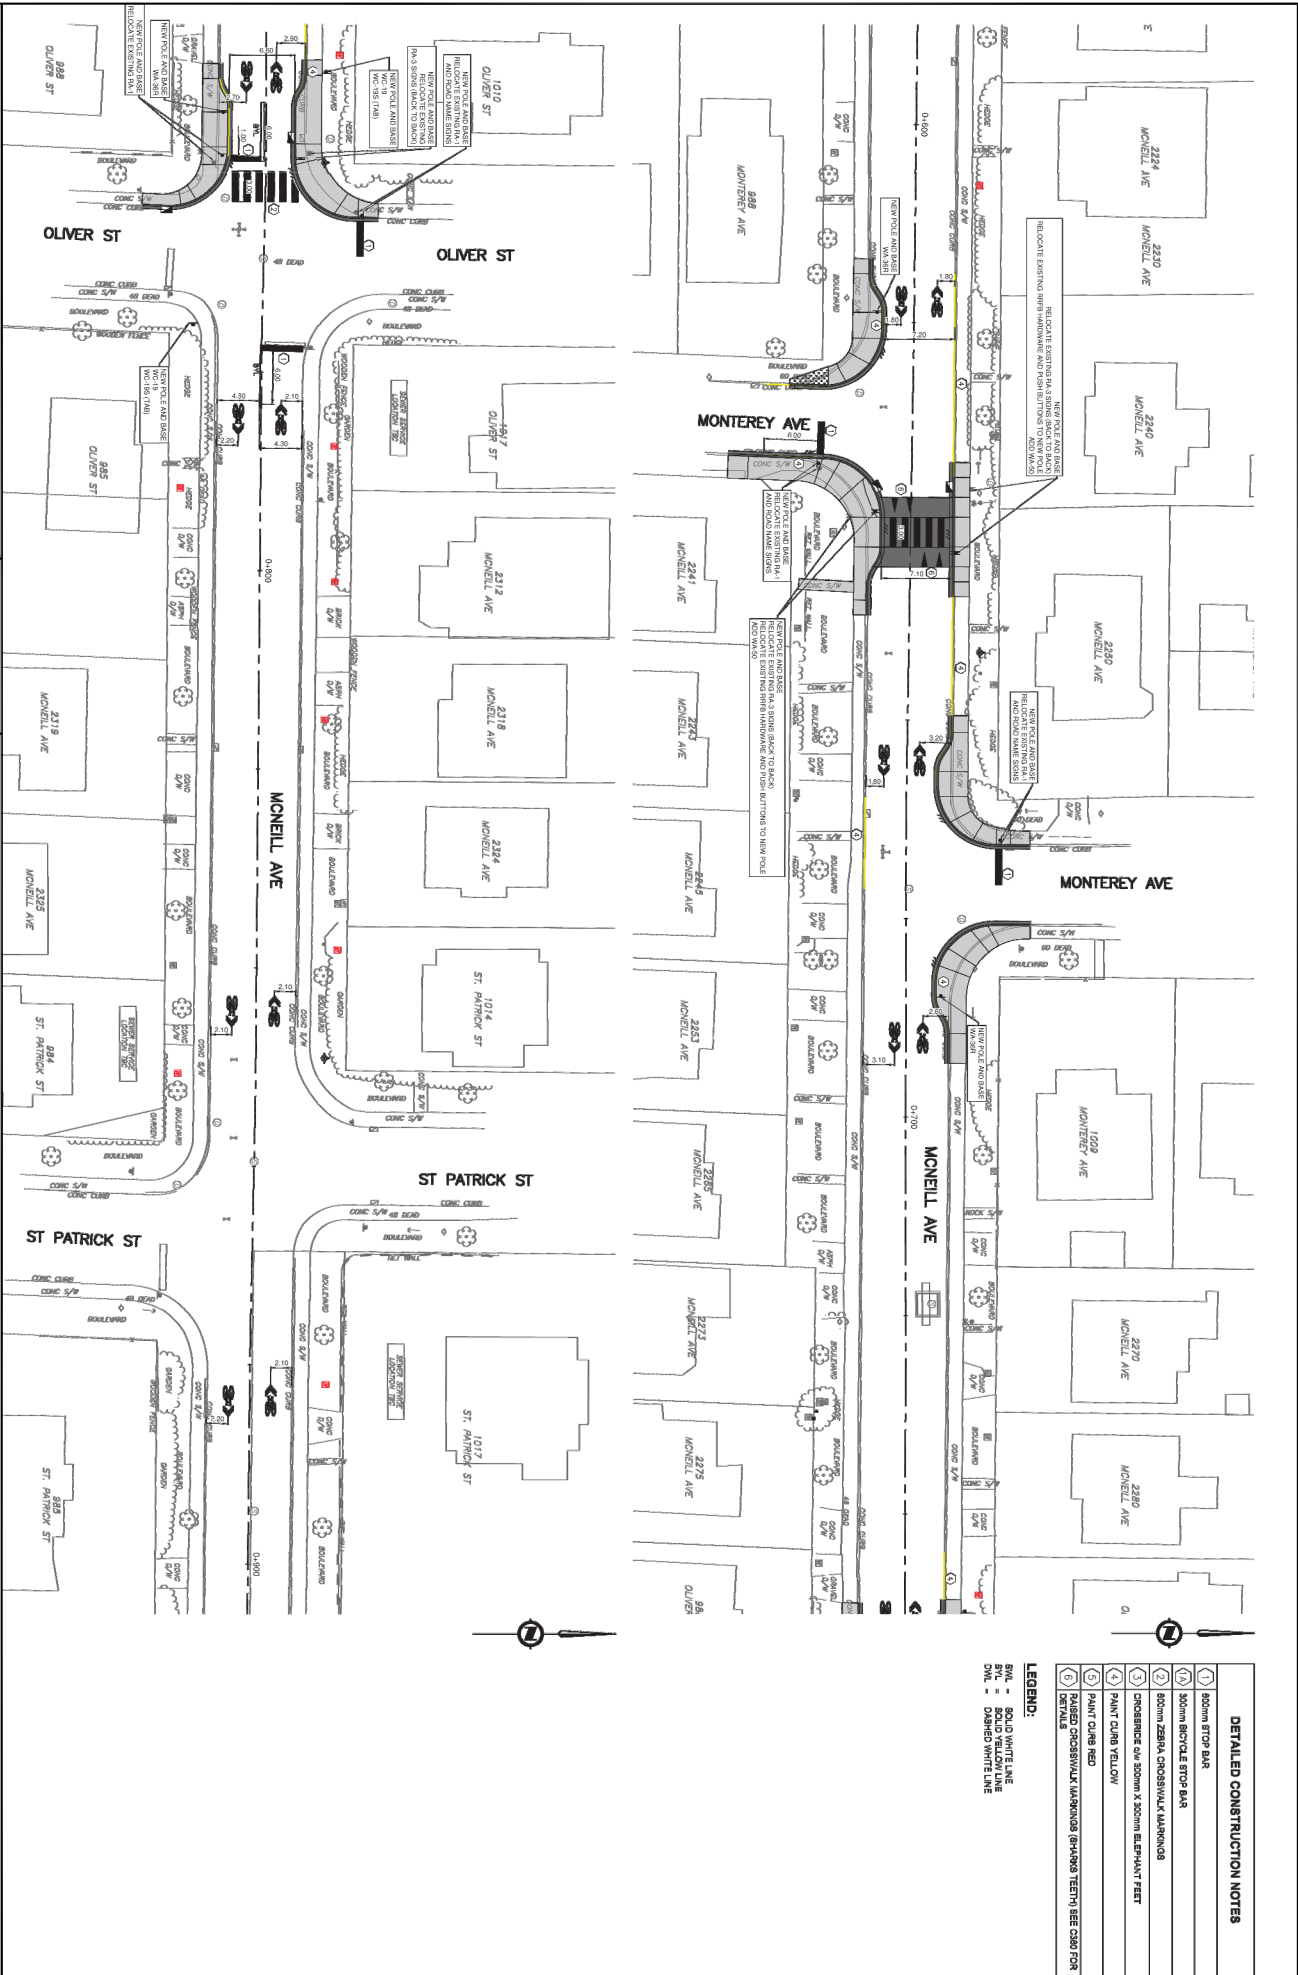

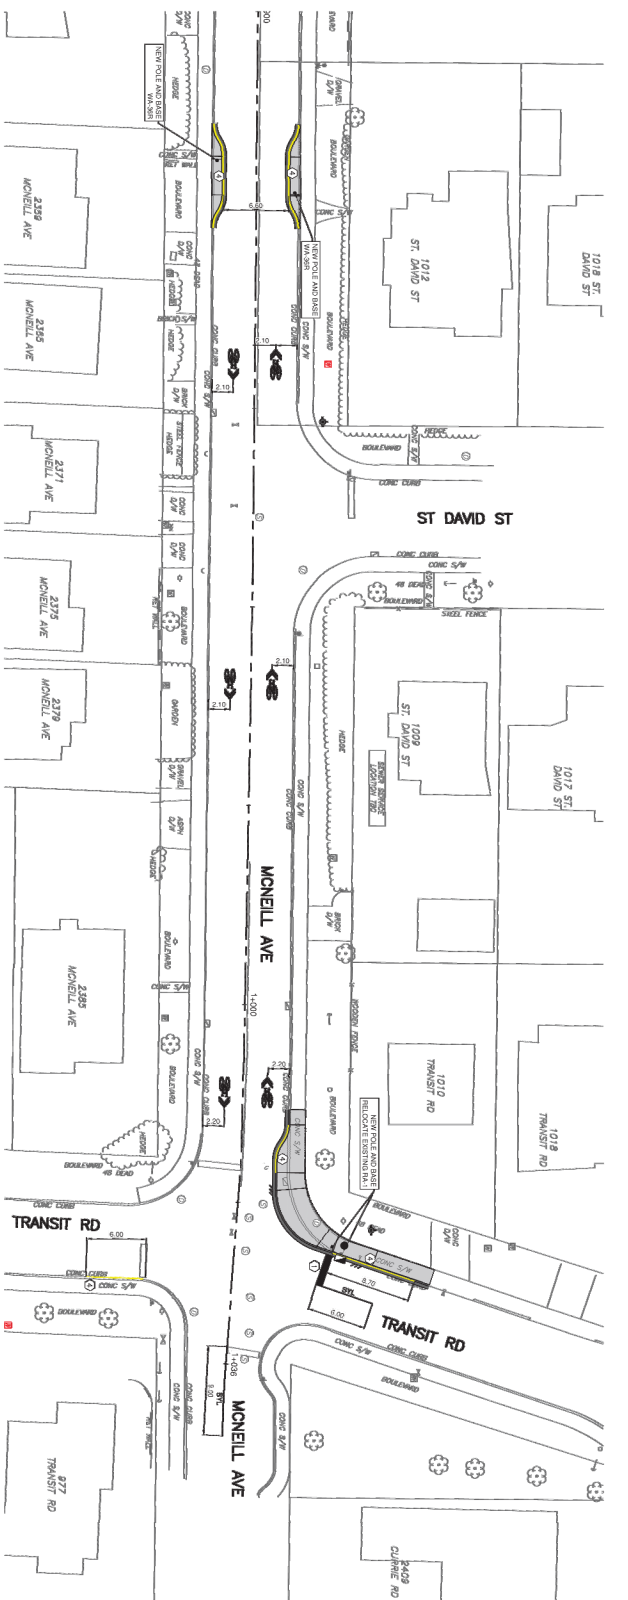

DETAILED CONSTRUCTION NOTES	
2	300mm BICYCLE STOP BAR
3	600mm ZEBRA CROSSWALK MARKINGS

SWL = SOLID WHITE LINE
 DML = DASHED WHITE LINE

DISTRICT OF OAK BAY	
PROJECT: McNeill Ave Traffic Calming & Utility Replacement Project	DATE: July 2025