
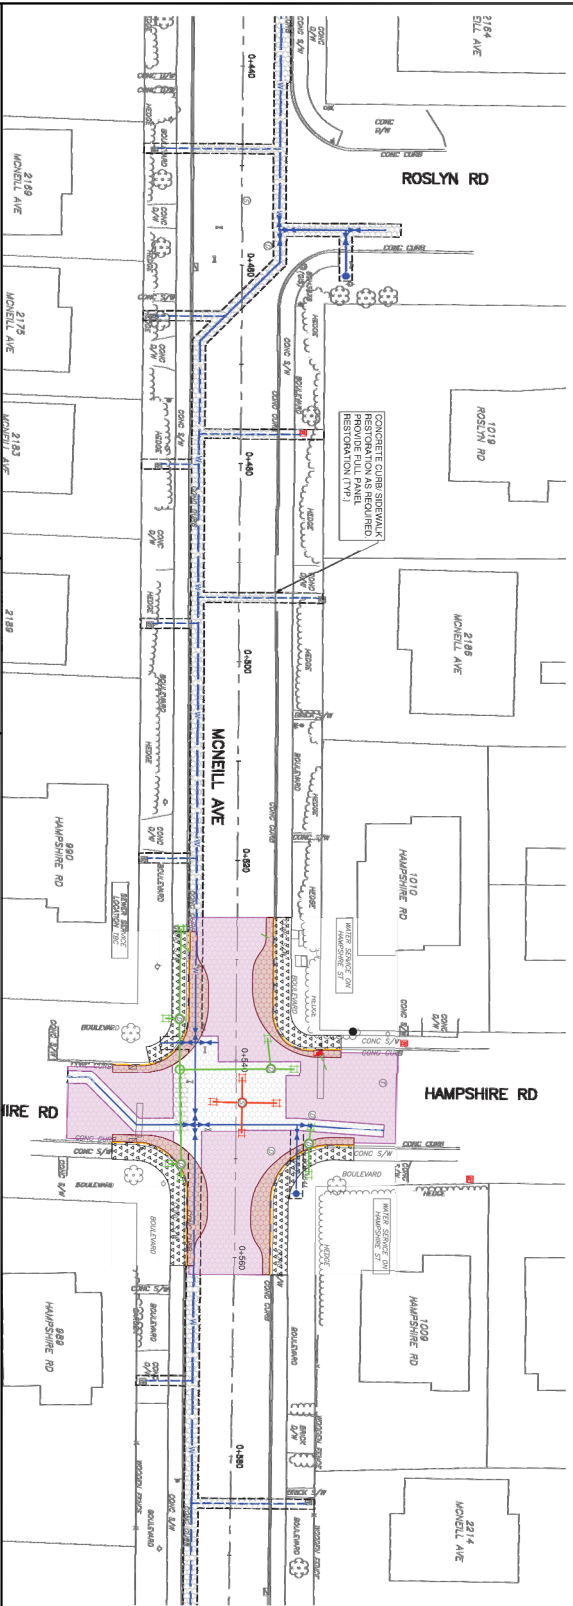


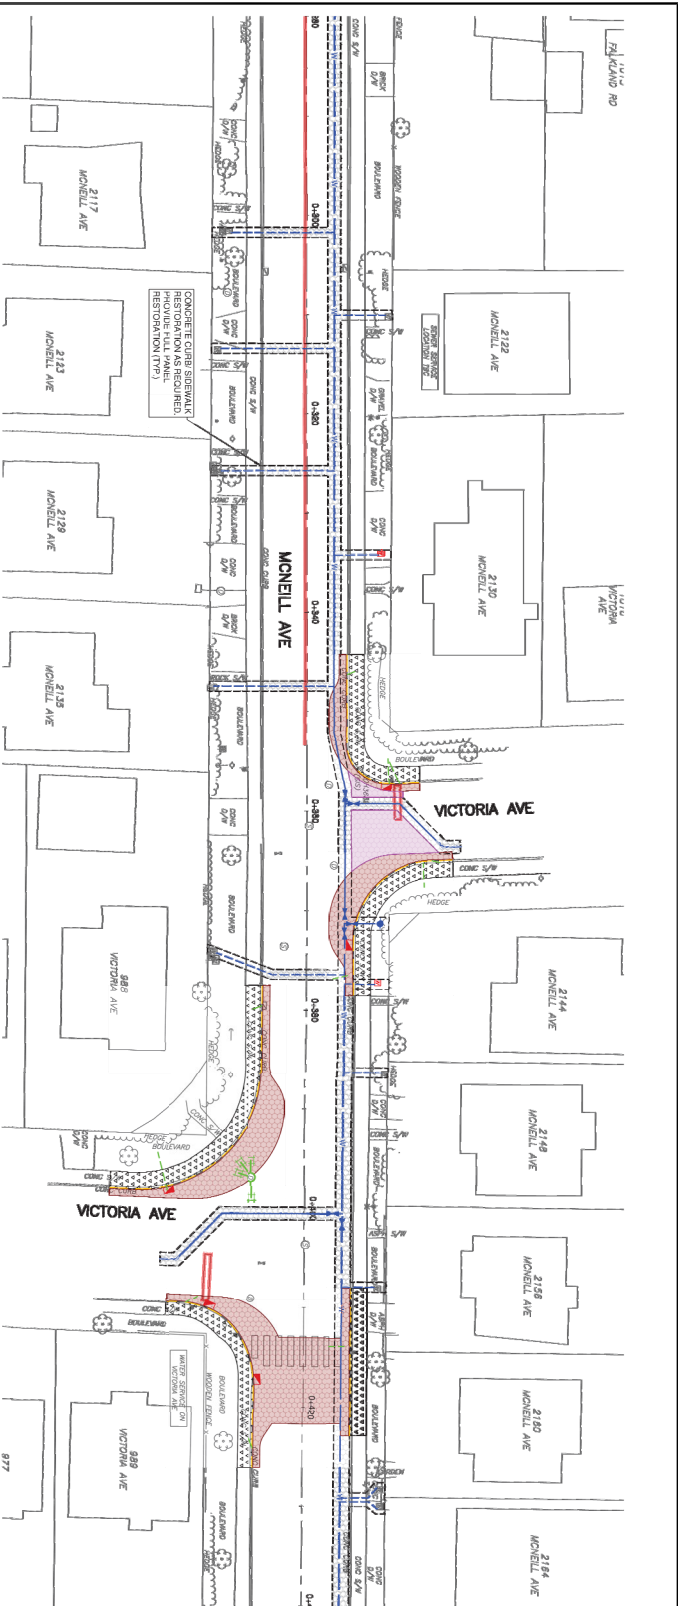

REMOVAL LEGEND:

- CURB AND GUTTER REMOVAL
- CONCRETE SIDEWALK AND DRIVEWAY REMOVAL
- SOFTPADE REMOVAL
- ASPHALT REMOVAL
- LINE PAINTING REMOVAL
- CATCH BASIN REMOVAL

REINSTATEMENT LEGEND:

- 5/4 DENSITY ROAD RECONSTRUCTION
- 40MM MULTILAYER OVERLAY
- UTILITY TRENCH REPAIR

DISTRICT OF

OAK BAY

PROJECT:

McNeill Ave Traffic Calming & Utility Replacement Project

DATE:

July 2025



July 2025

